


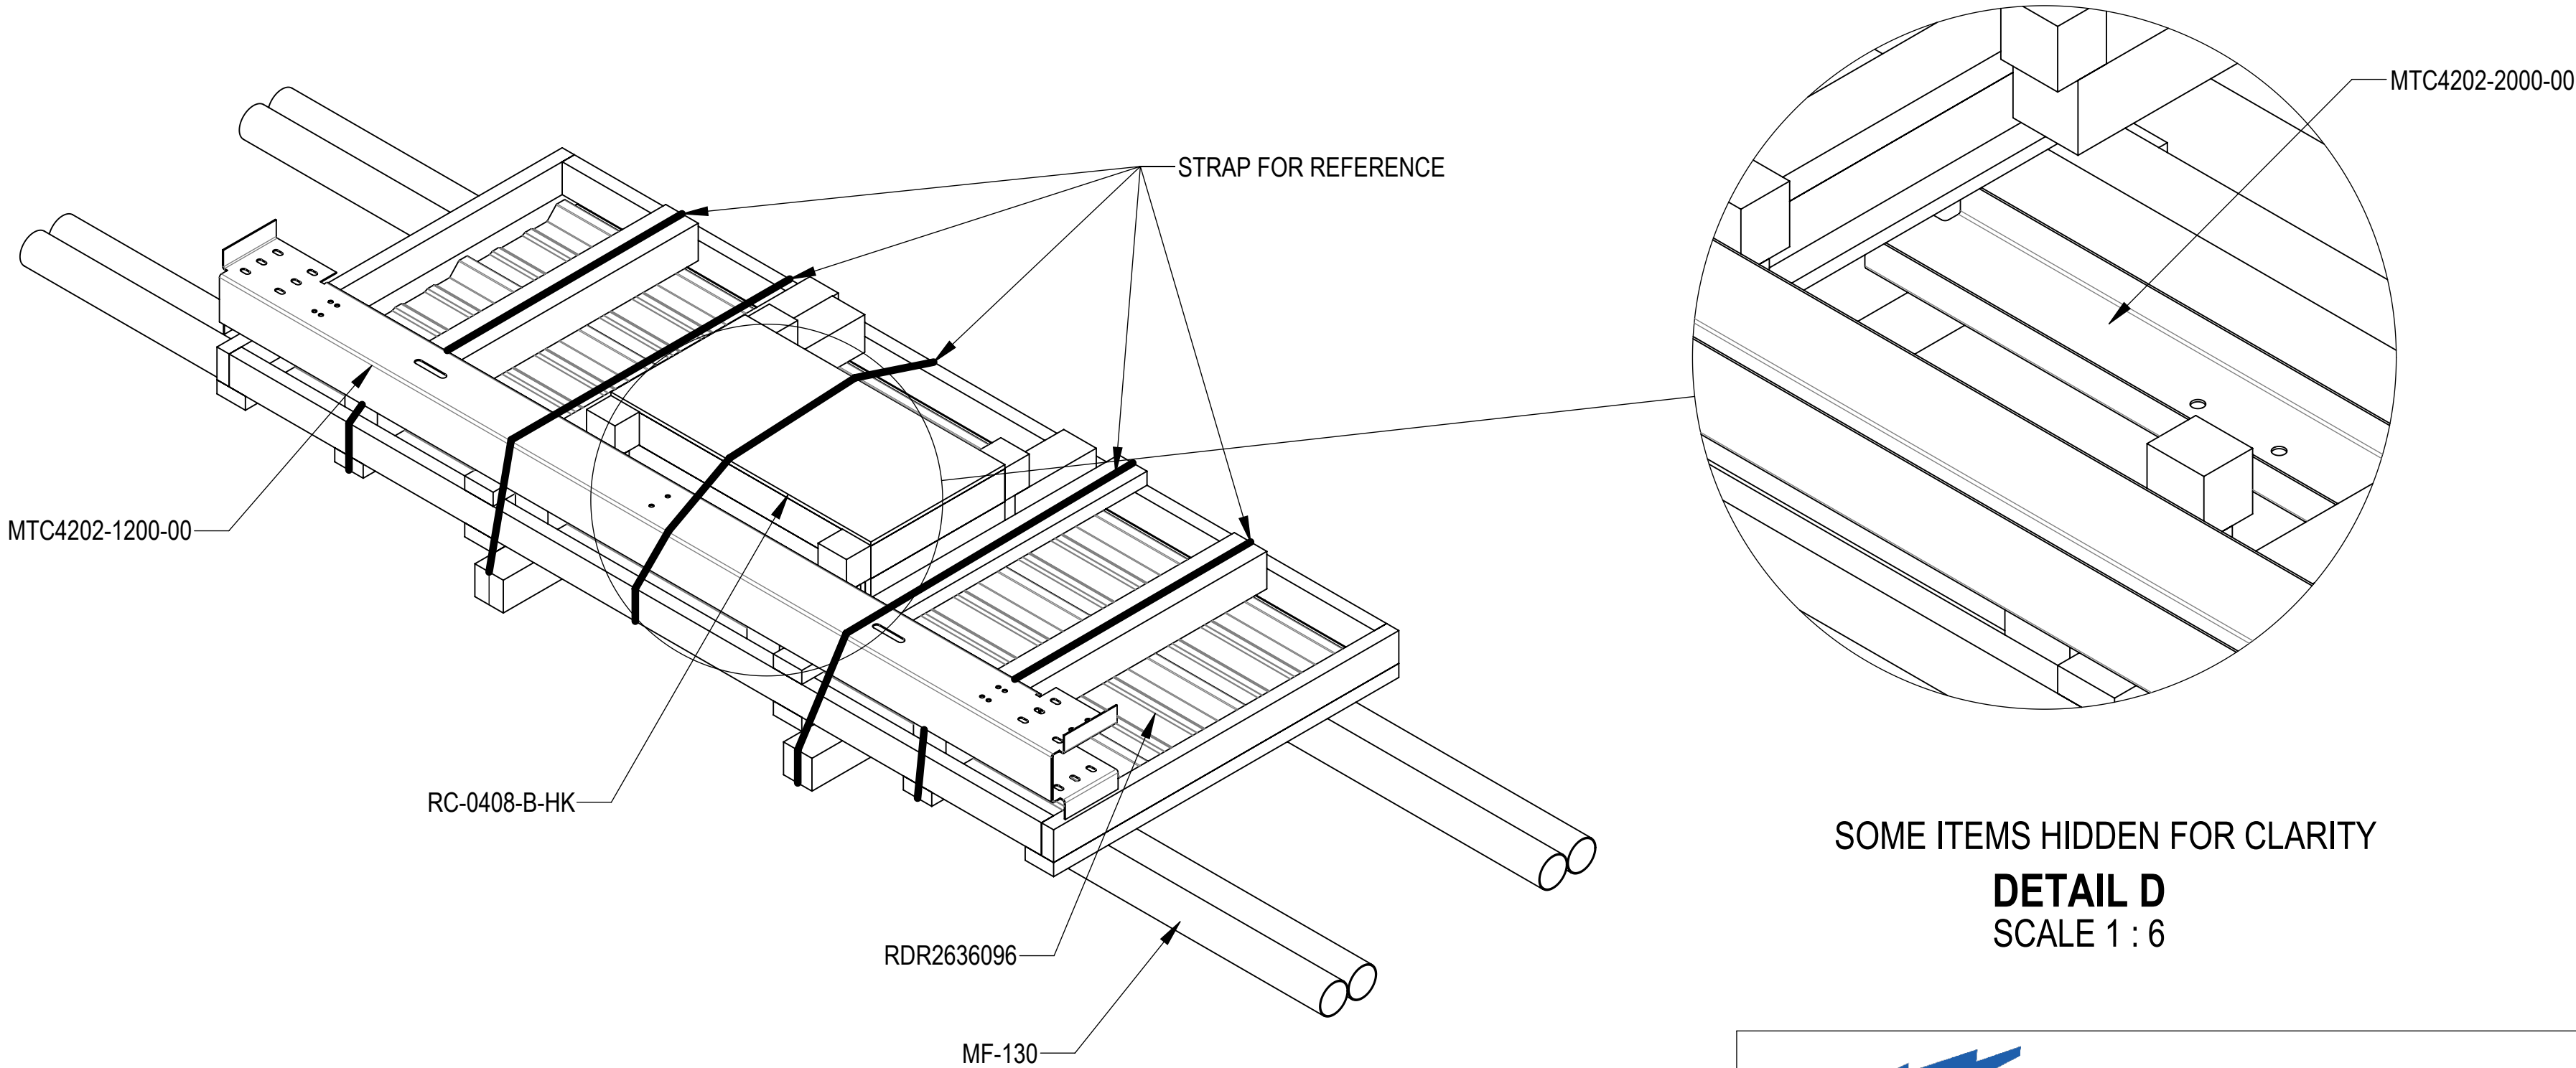


- 4
- 3
- 2
- 1
- 1.0 GENERAL NOTES
- 1.1 ALL METRIC DIMENSIONS ARE IN BRACKETS [X. X]
- 1.2 FOR PATENT INFO: <https://www.adwpat.com>
- 1.3 SEE SHEET 3 FOR STRUCTURE ASSEMBLY, SHEET 4 FOR PANEL INSTALLATION DETAILS
- 2.0 DESIGN NOTES
- 3.0 MANUFACTURING/SPECIAL REQUIREMENTS
- 3.1 TIGHTEN ALL BOLTS 3/8" OR LARGER SECURING FLAT PLATES SNUG TIGHT. TIGHTEN ALL U-BOLTS SNUG TIGHT, WITH ATTENTION TO LEAVE EQUAL DISTANCE AND EQUAL FORCE ON EACH LEG OF U-BOLT.
- 3.2 SNUG TIGHT IS DEFINED AS THE CONDITION OBTAINED WITH A FEW IMPACTS OF AN IMPACT WRENCH OR THE FULL EFFORT OF AN INSTALLER USING AN ORDINARY SPUD WRENCH TO BRING THE CONNECTED LAYERS (PLIES) OF STEEL INTO FULL CONTACT.
- 3.3 FOR BOLTS IN A PATTERN, TIGHTEN IN A CRISS-CROSS OR STAR SEQUENCE, INCREASING TORQUE IN GRADUAL STEPS UNTIL SNUG TIGHT.
- 3.4 THE VERTICAL POSTS CAN BE FIELD TRIMMED AS NEEDED AND ALL CUTS ARE TO BE TREATED WITH COLD GALVANIZING COMPOUND.
- 3.5 USE ITEM 16 TO JOIN PANELS AT OVERLAPS. SEE SHEET 4.
- 3.6 USE ITEM 17 TO JOIN PANELS TO STRUCTURE. SEE SHEET 4.
- 4.0 TEST
- 5.0 PACKAGING
- 5.1 PACKAGING SHALL MEET ANDREW REQUIREMENTS PER DOCUMENT IS-PL-3005
- 5.2 PRINTED DOCUMENT TO BE PLACED INSIDE POLYBAG AND THEN IN SHIPPING CONTAINER
- 5.3 EXTRA HARDWARE MAY BE SUPPLIED, BAGGED AND SHIPPED

REVISIONS			
REV.	DESCRIPTION	DATE	APPROVED
A	INITIAL RELEASE	LL1090 11SEP24	YW1047 40204262CMO
B	UPDATED NOTES; CORRECTED THE DESCRIPTION FOR ITEM 7; REDUCED THE QTY OF FASTENER	RY1002 09MAR26	AG1119 50106973AMO



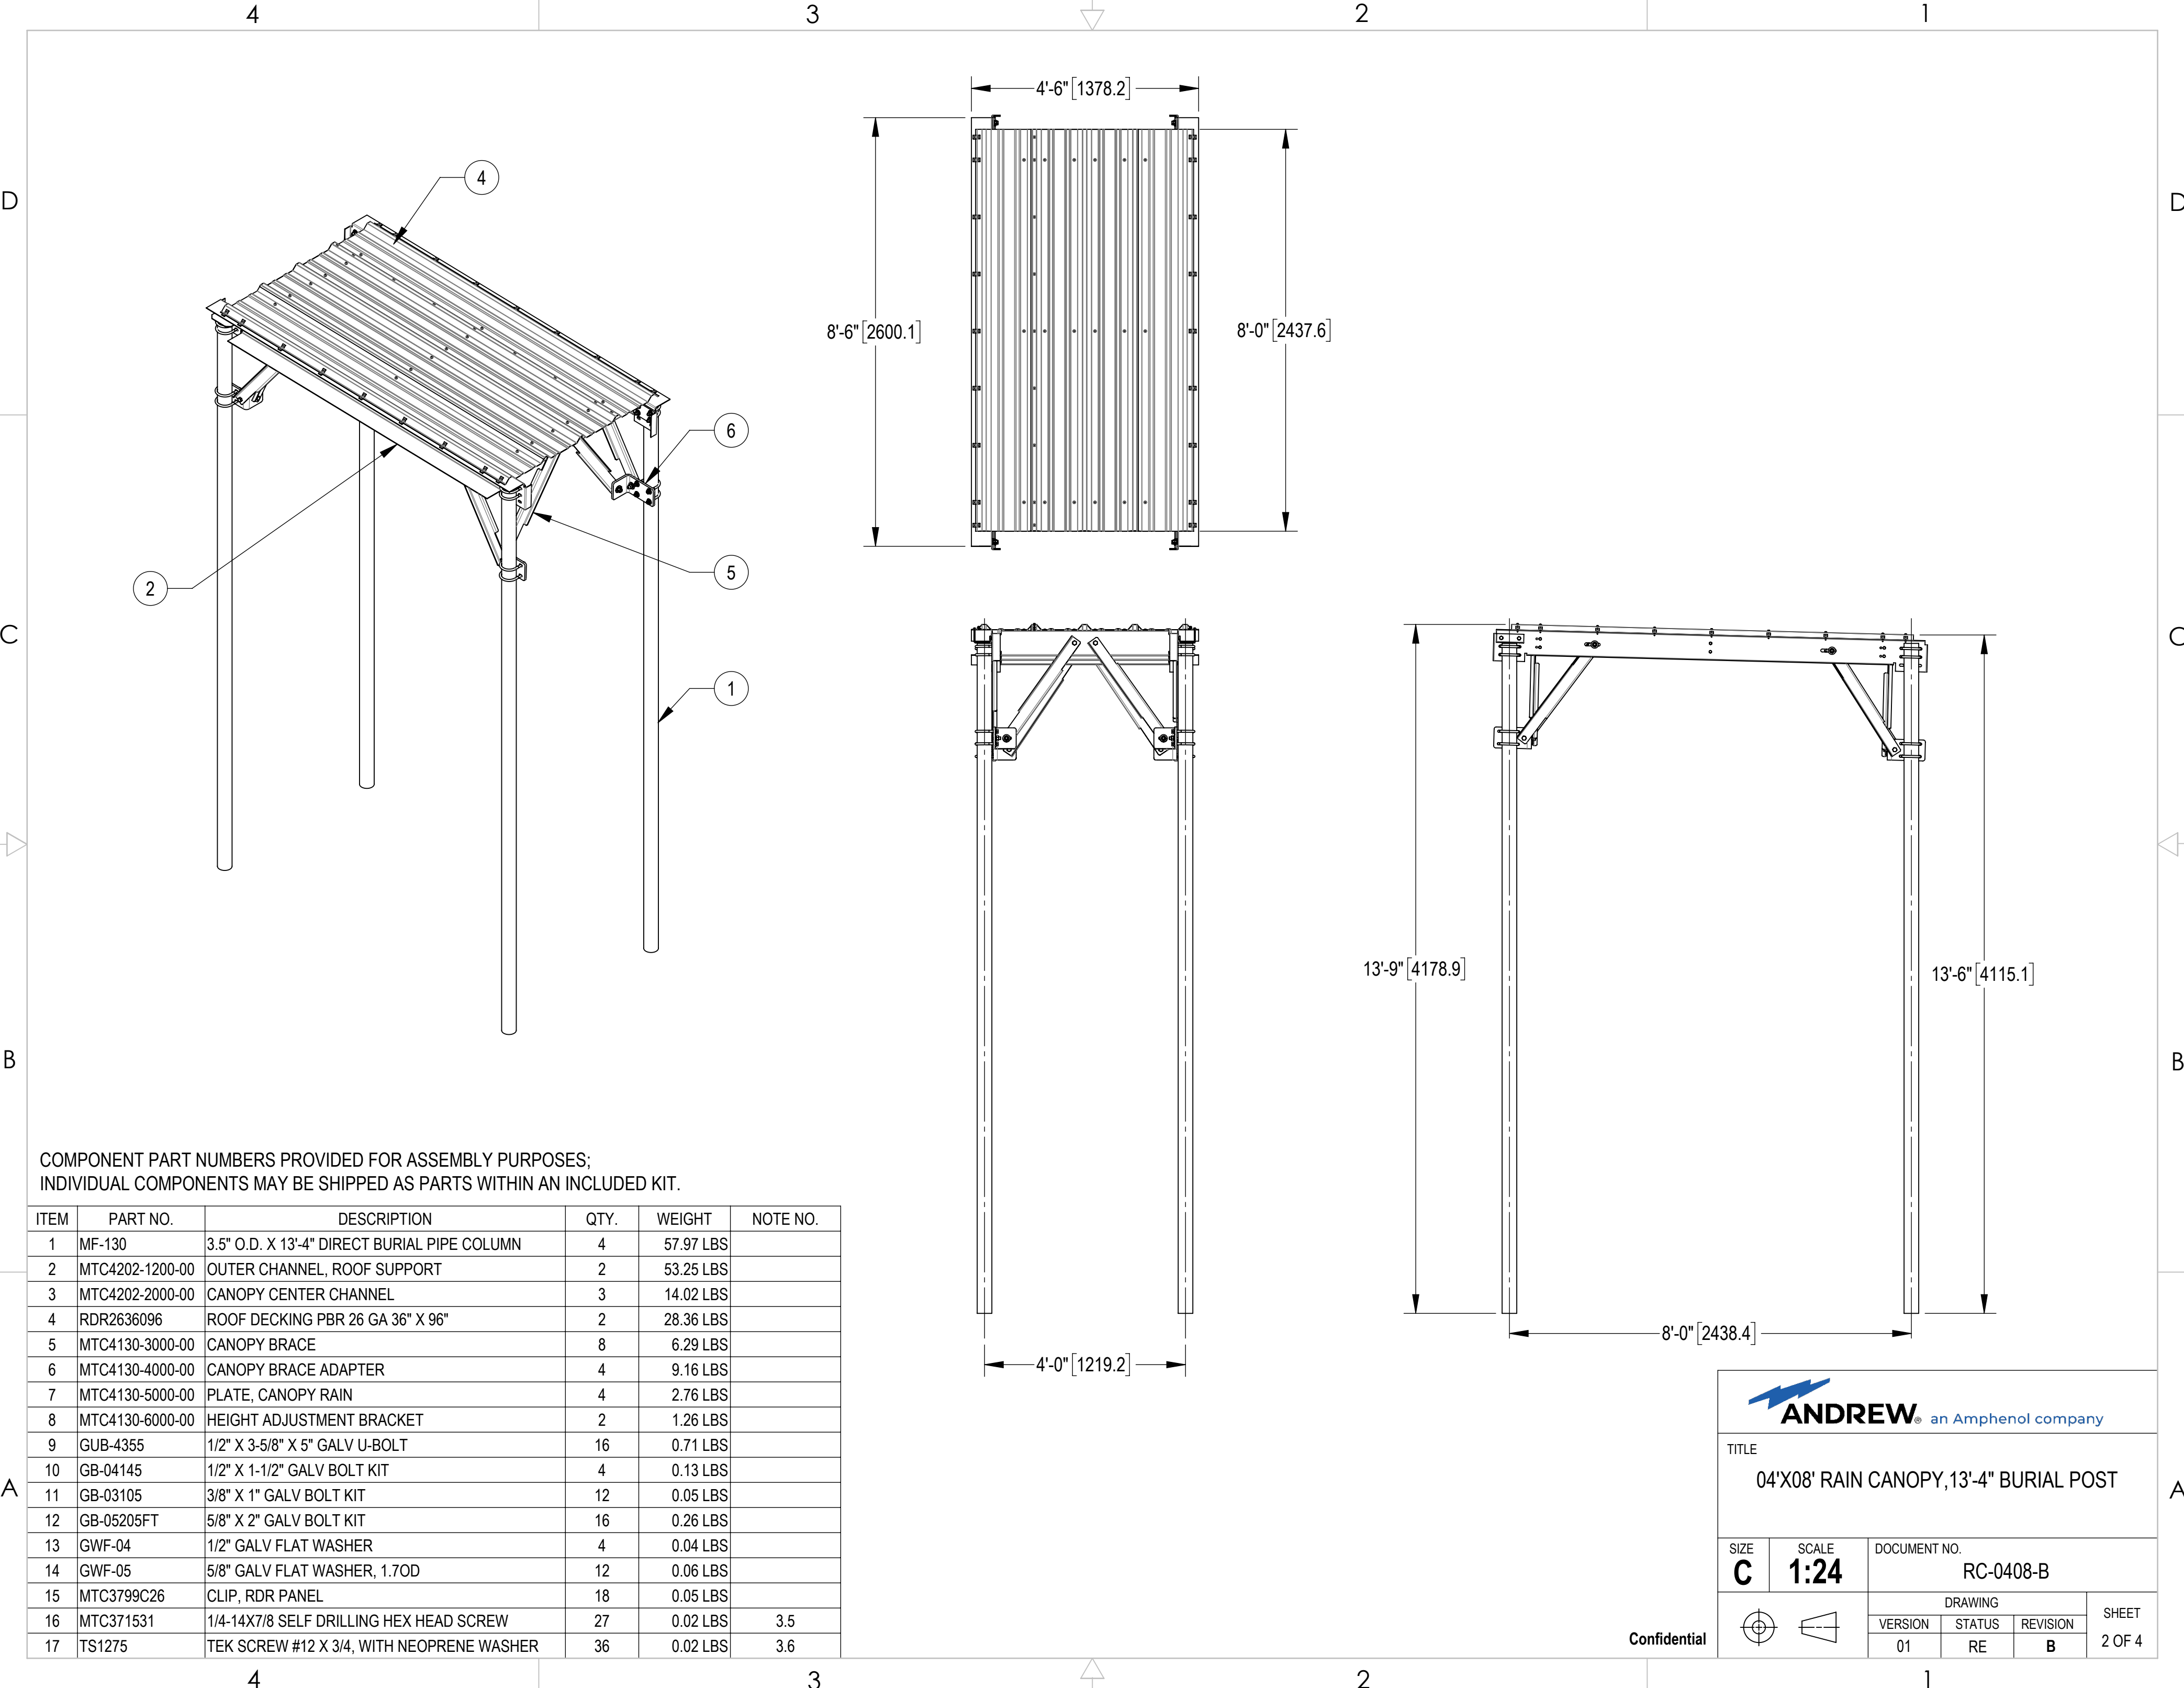


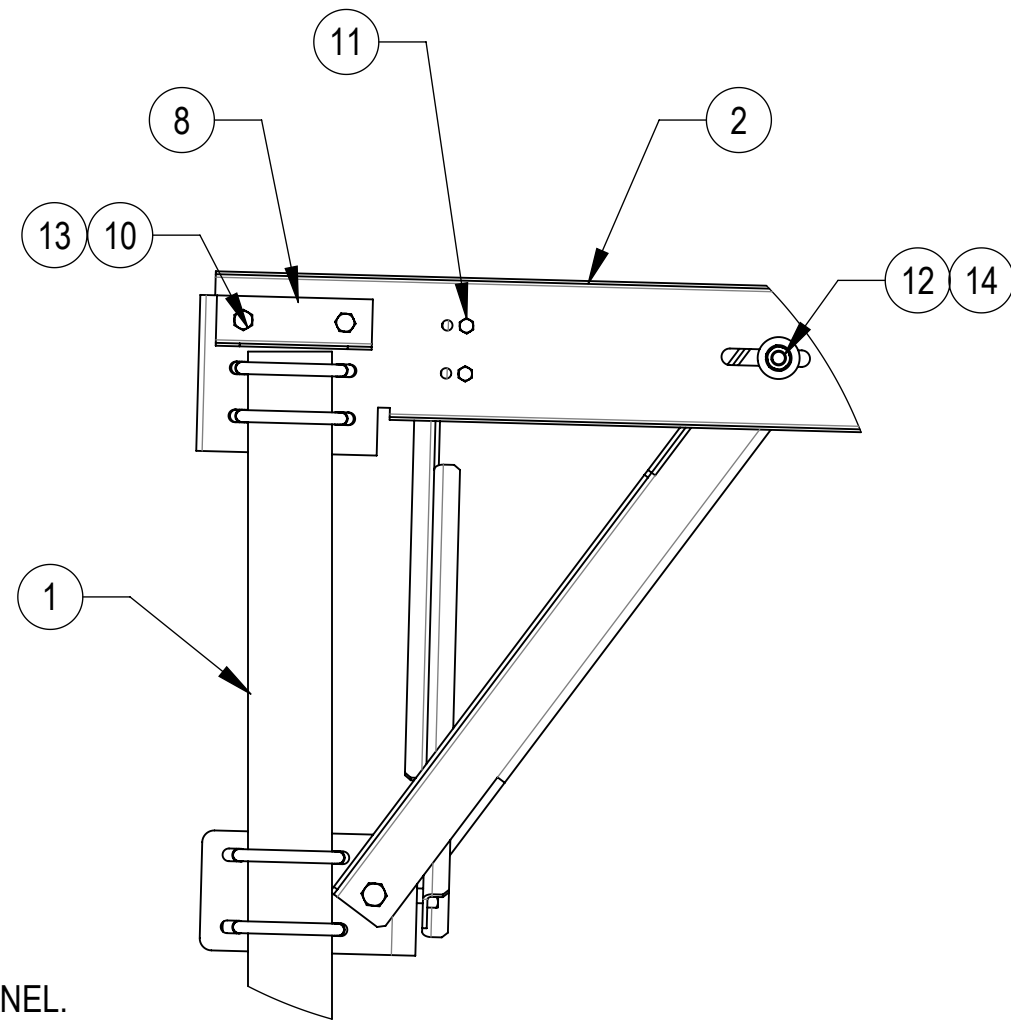

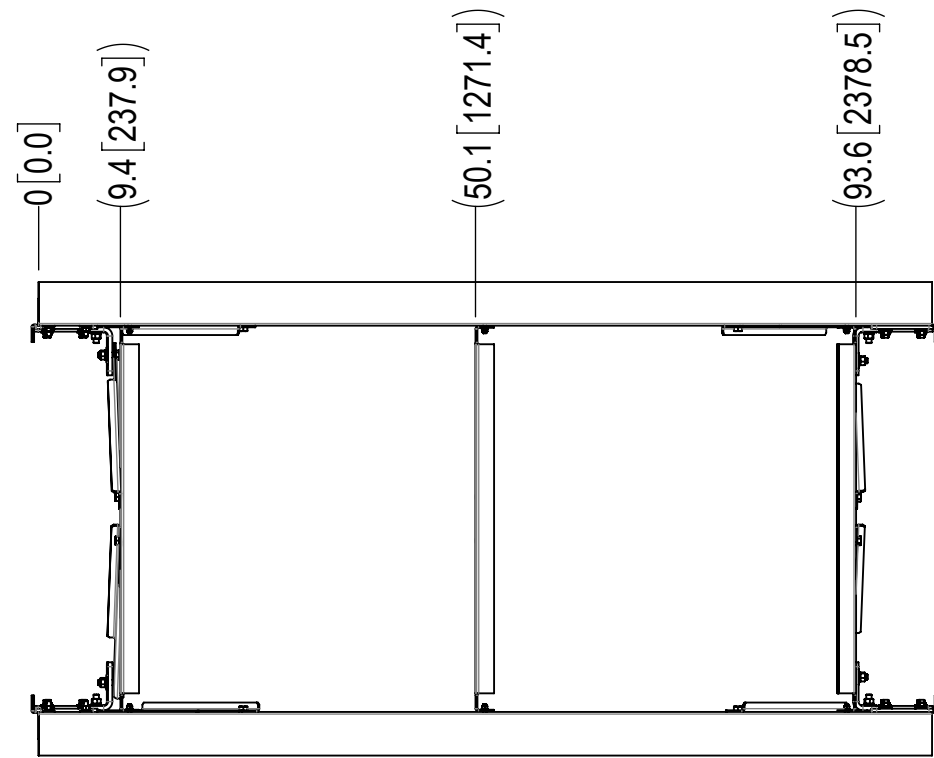

DETAIL A
SCALE 1 : 8

ROOF PANELS HIDDEN
FOR CLARITY

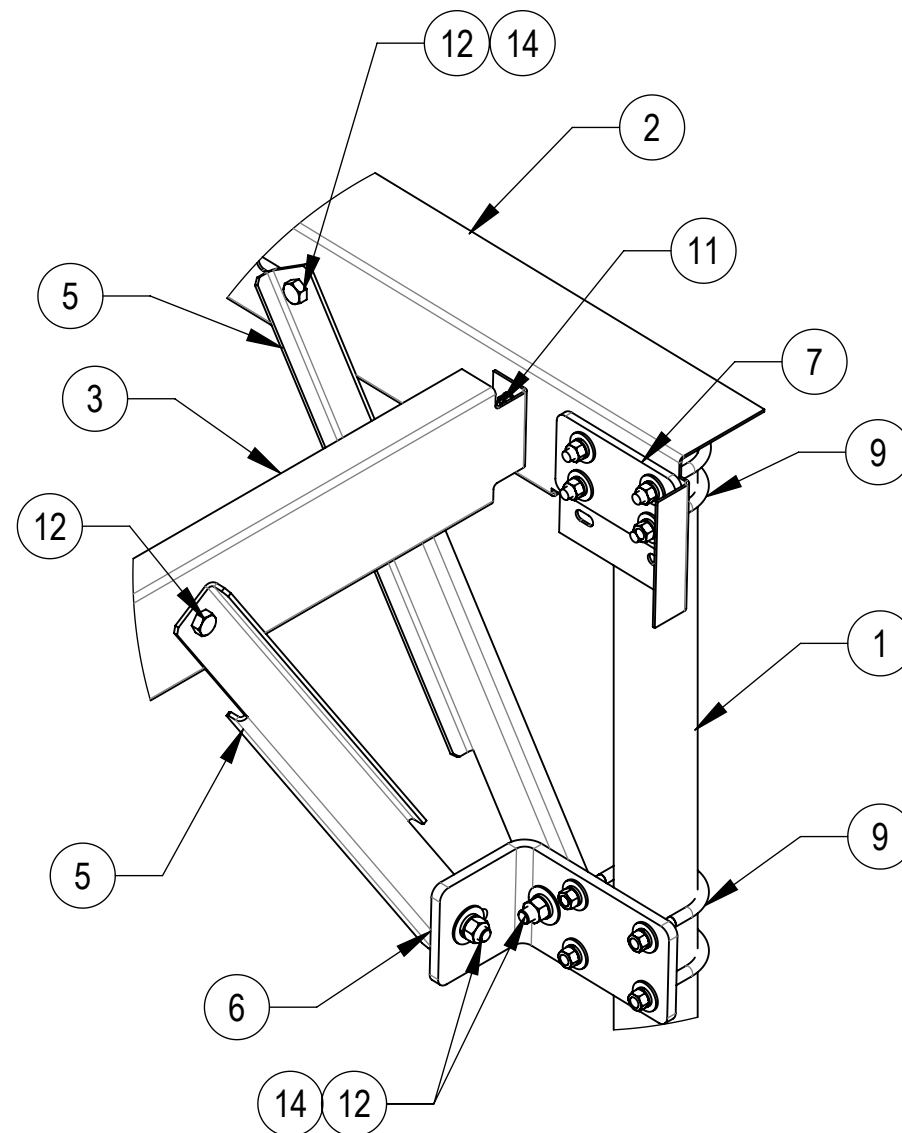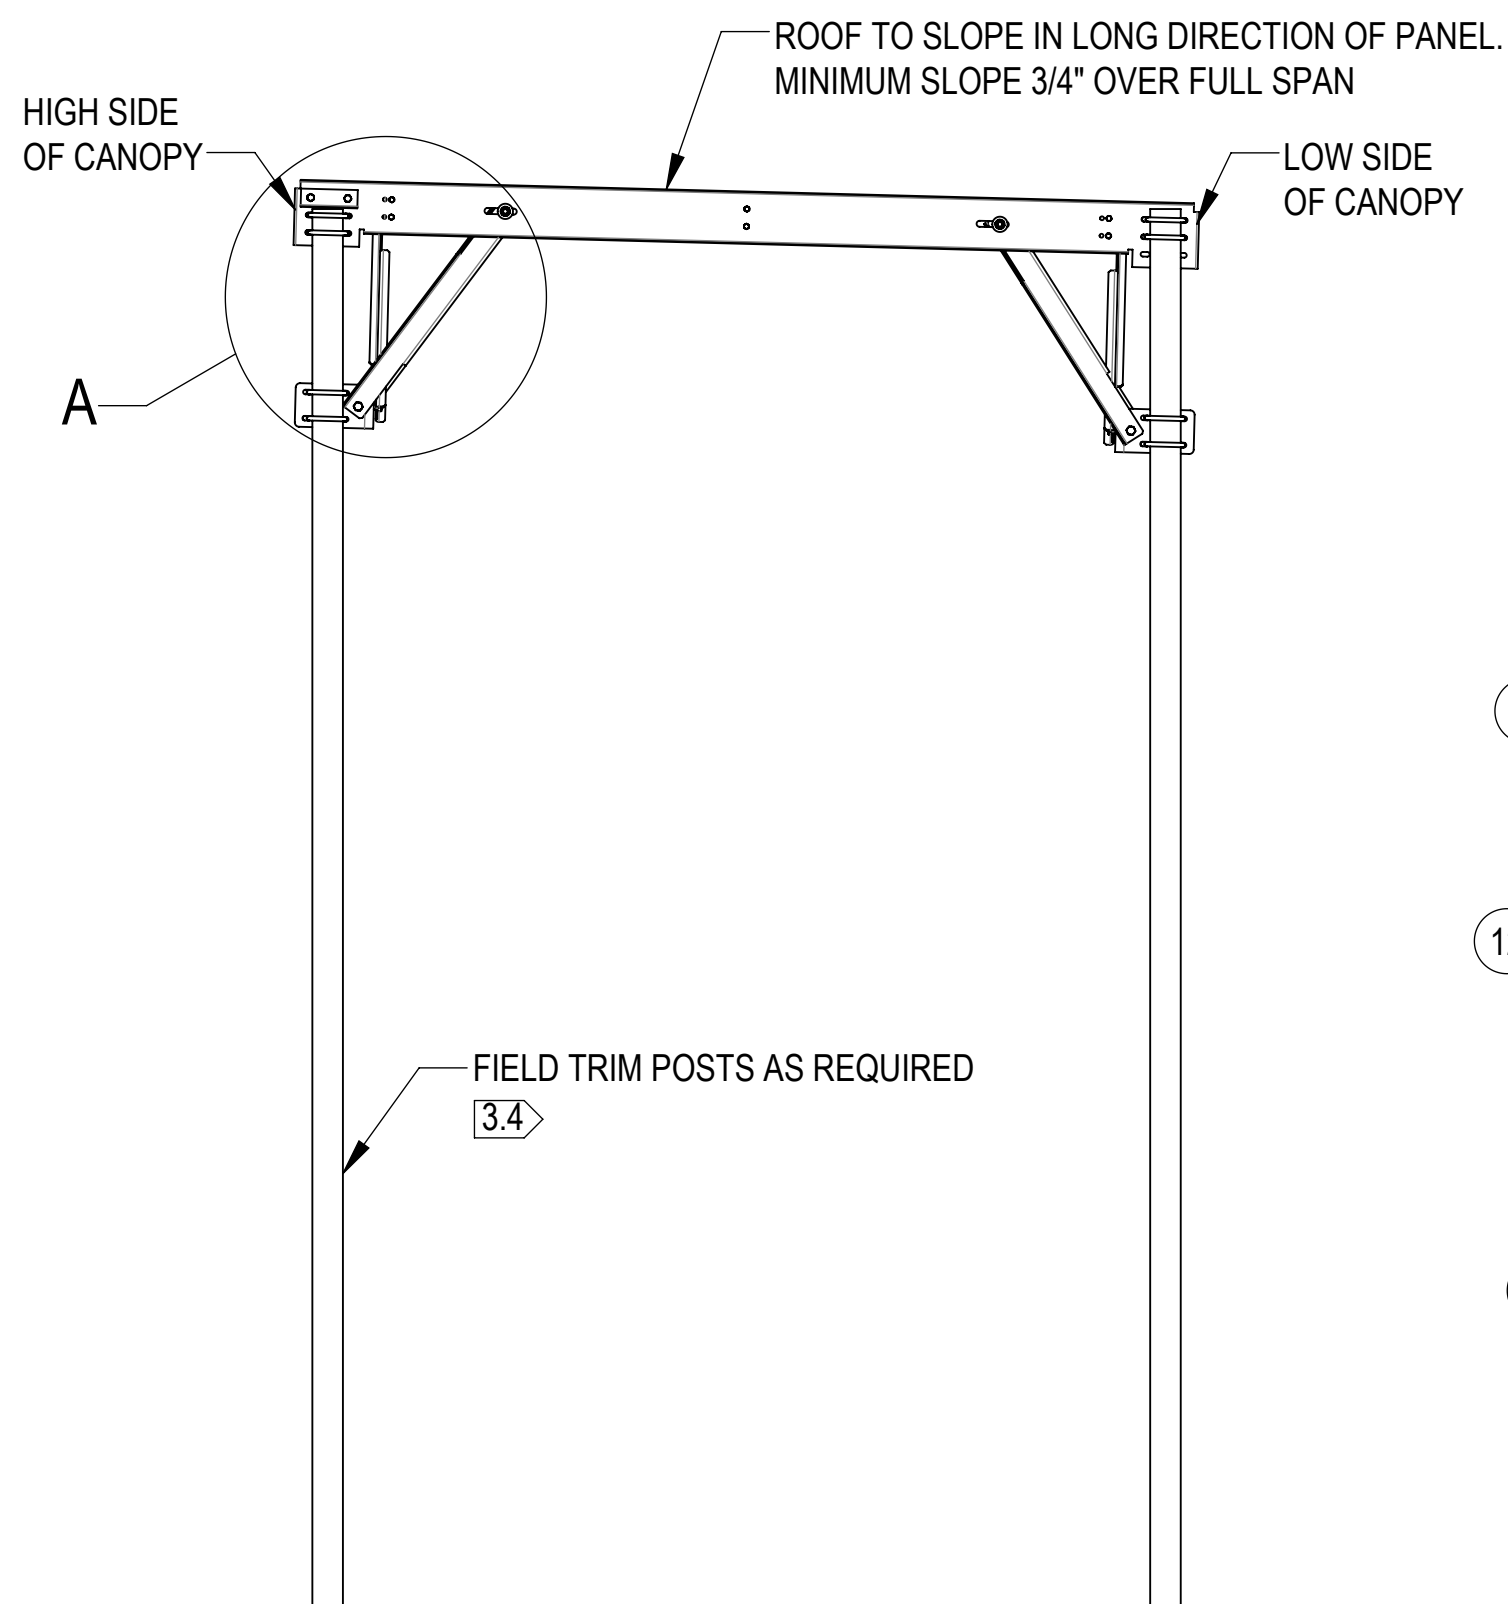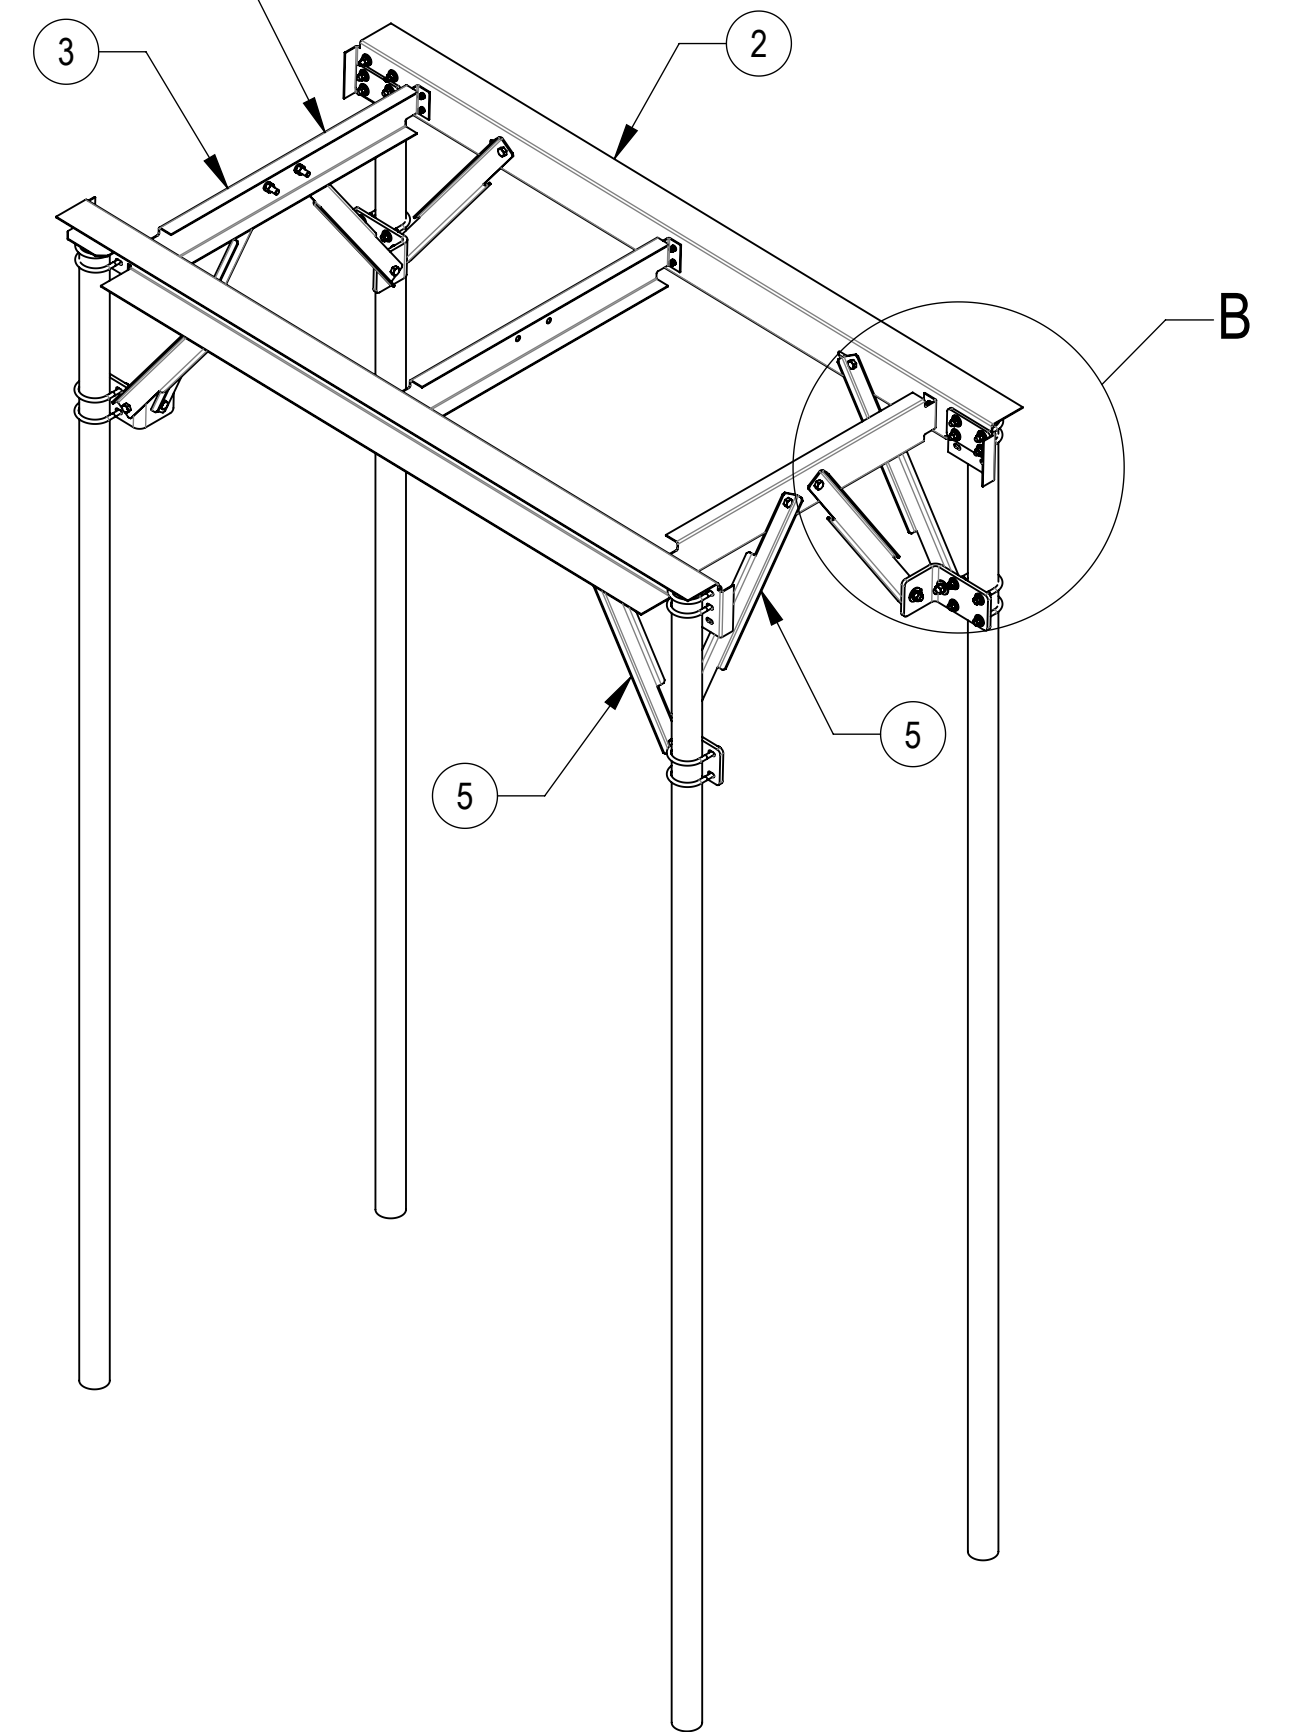




DETAIL B
SCALE 1 : 8

ANDREW an Amphenol company


TITLE
04'X08' RAIN CANOPY, 13'-4" BURIAL POST

SIZE	SCALE	DOCUMENT NO.	DRAWING			SHEET
C	1:24	RC-0408-B	VERSION	STATUS	REVISION	3 OF 4
			01	RE	B	

Confidential

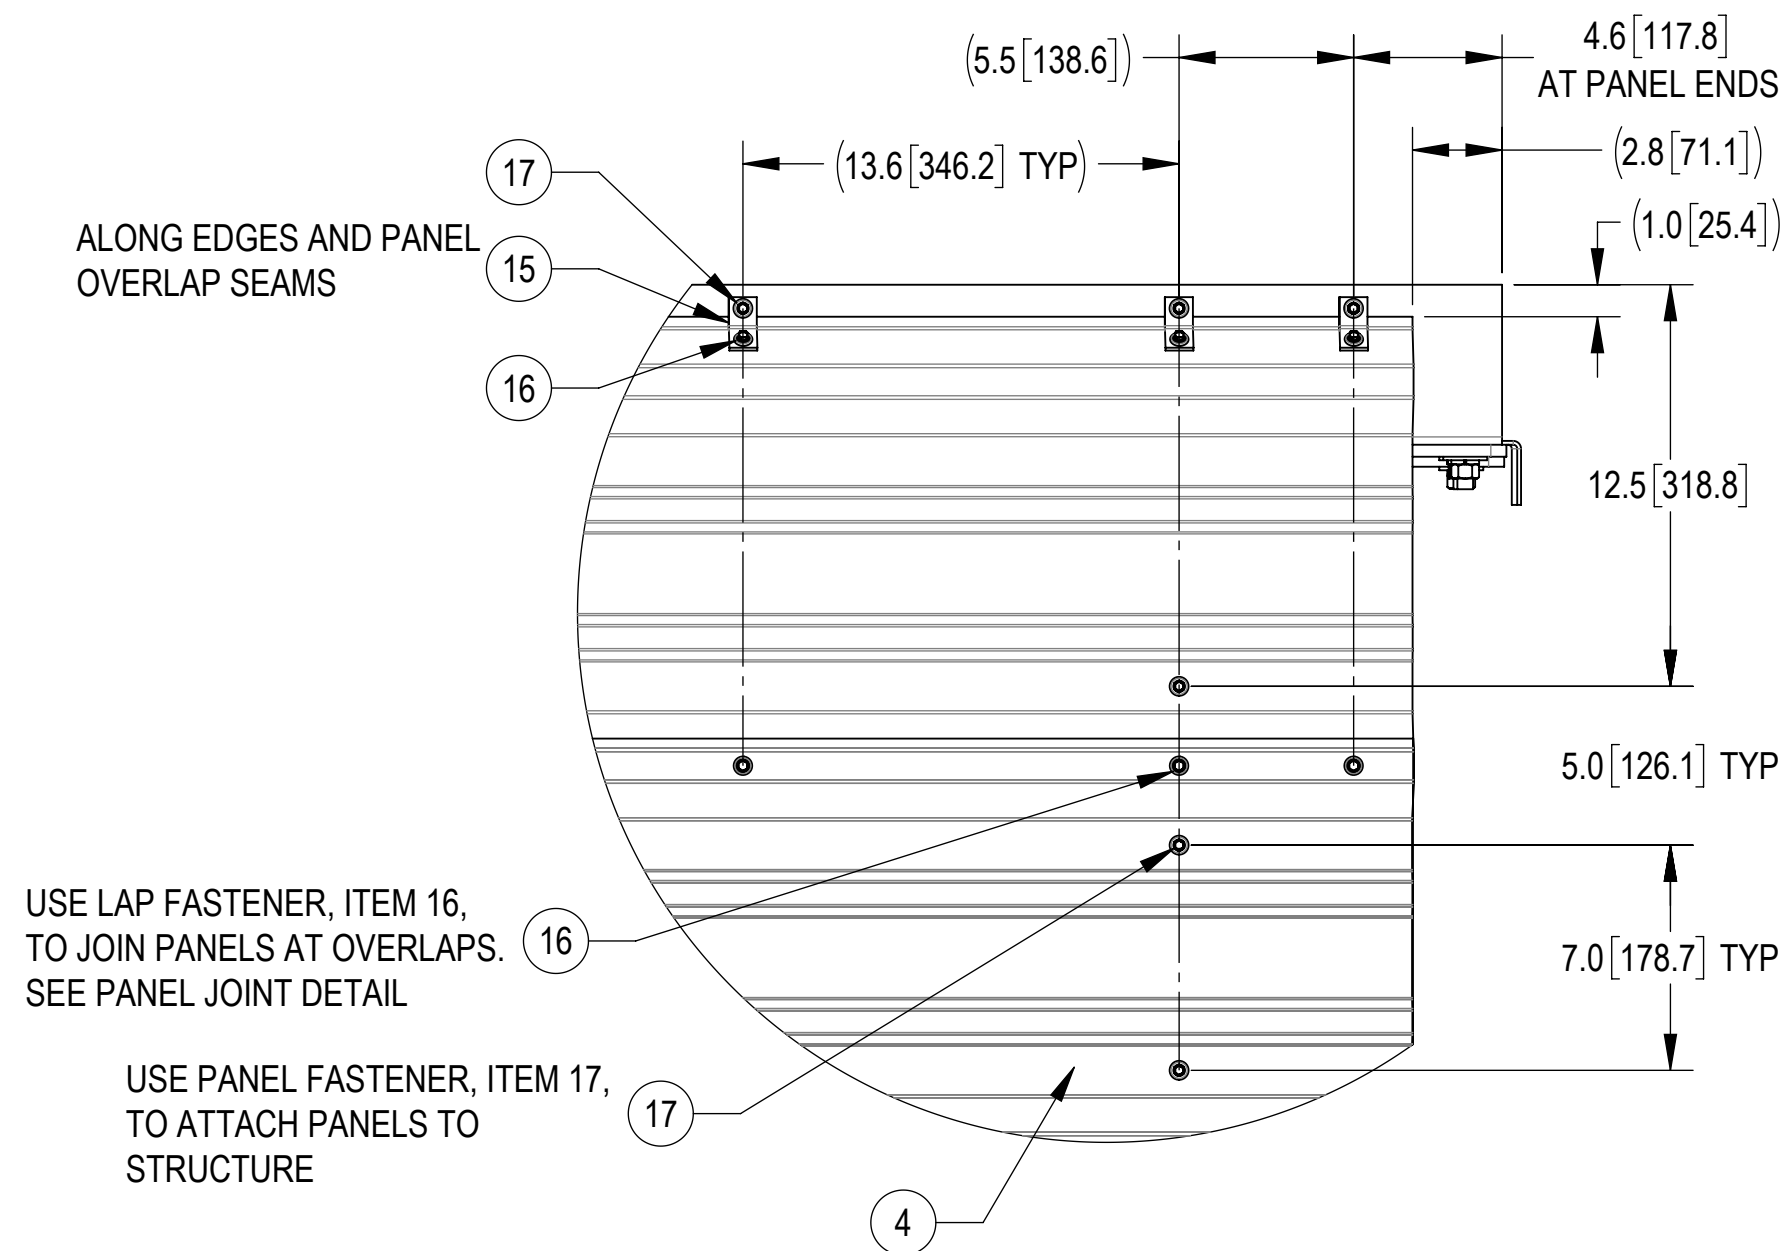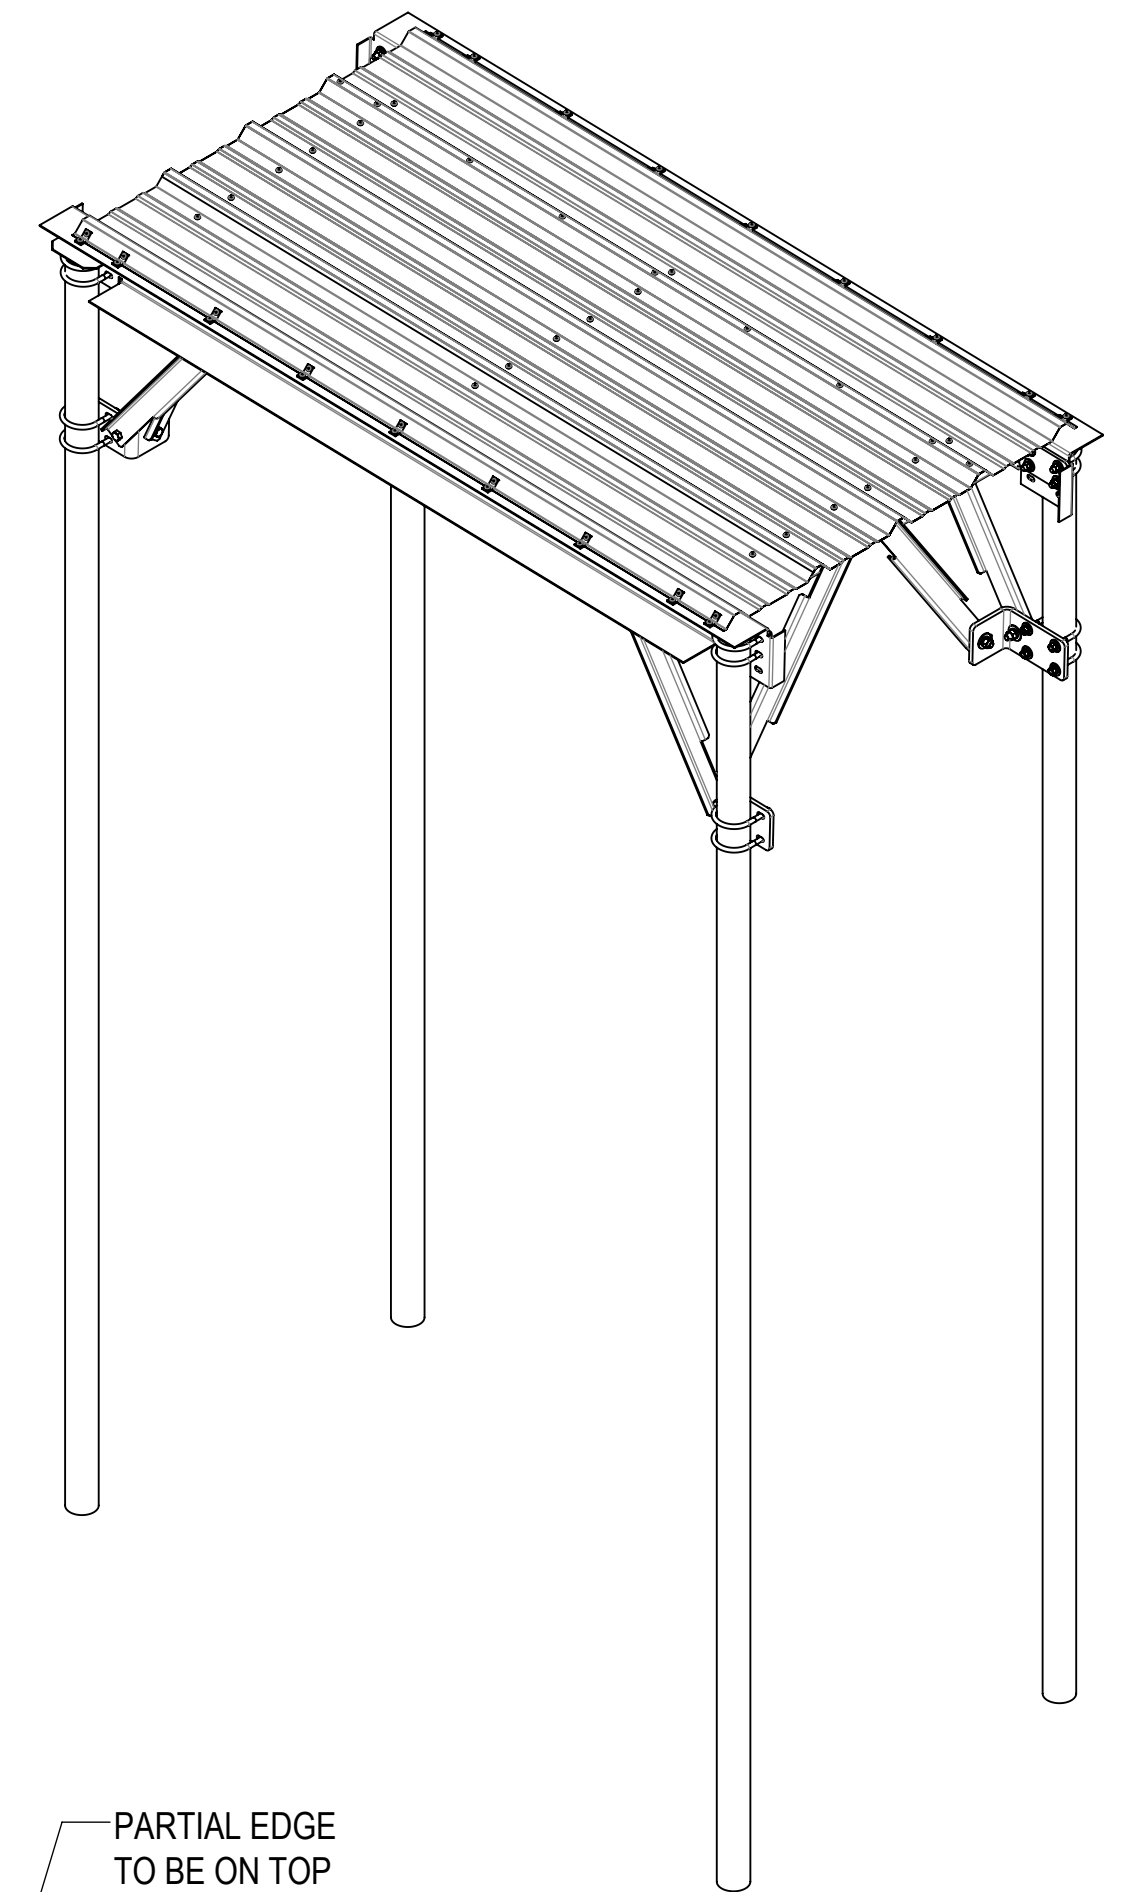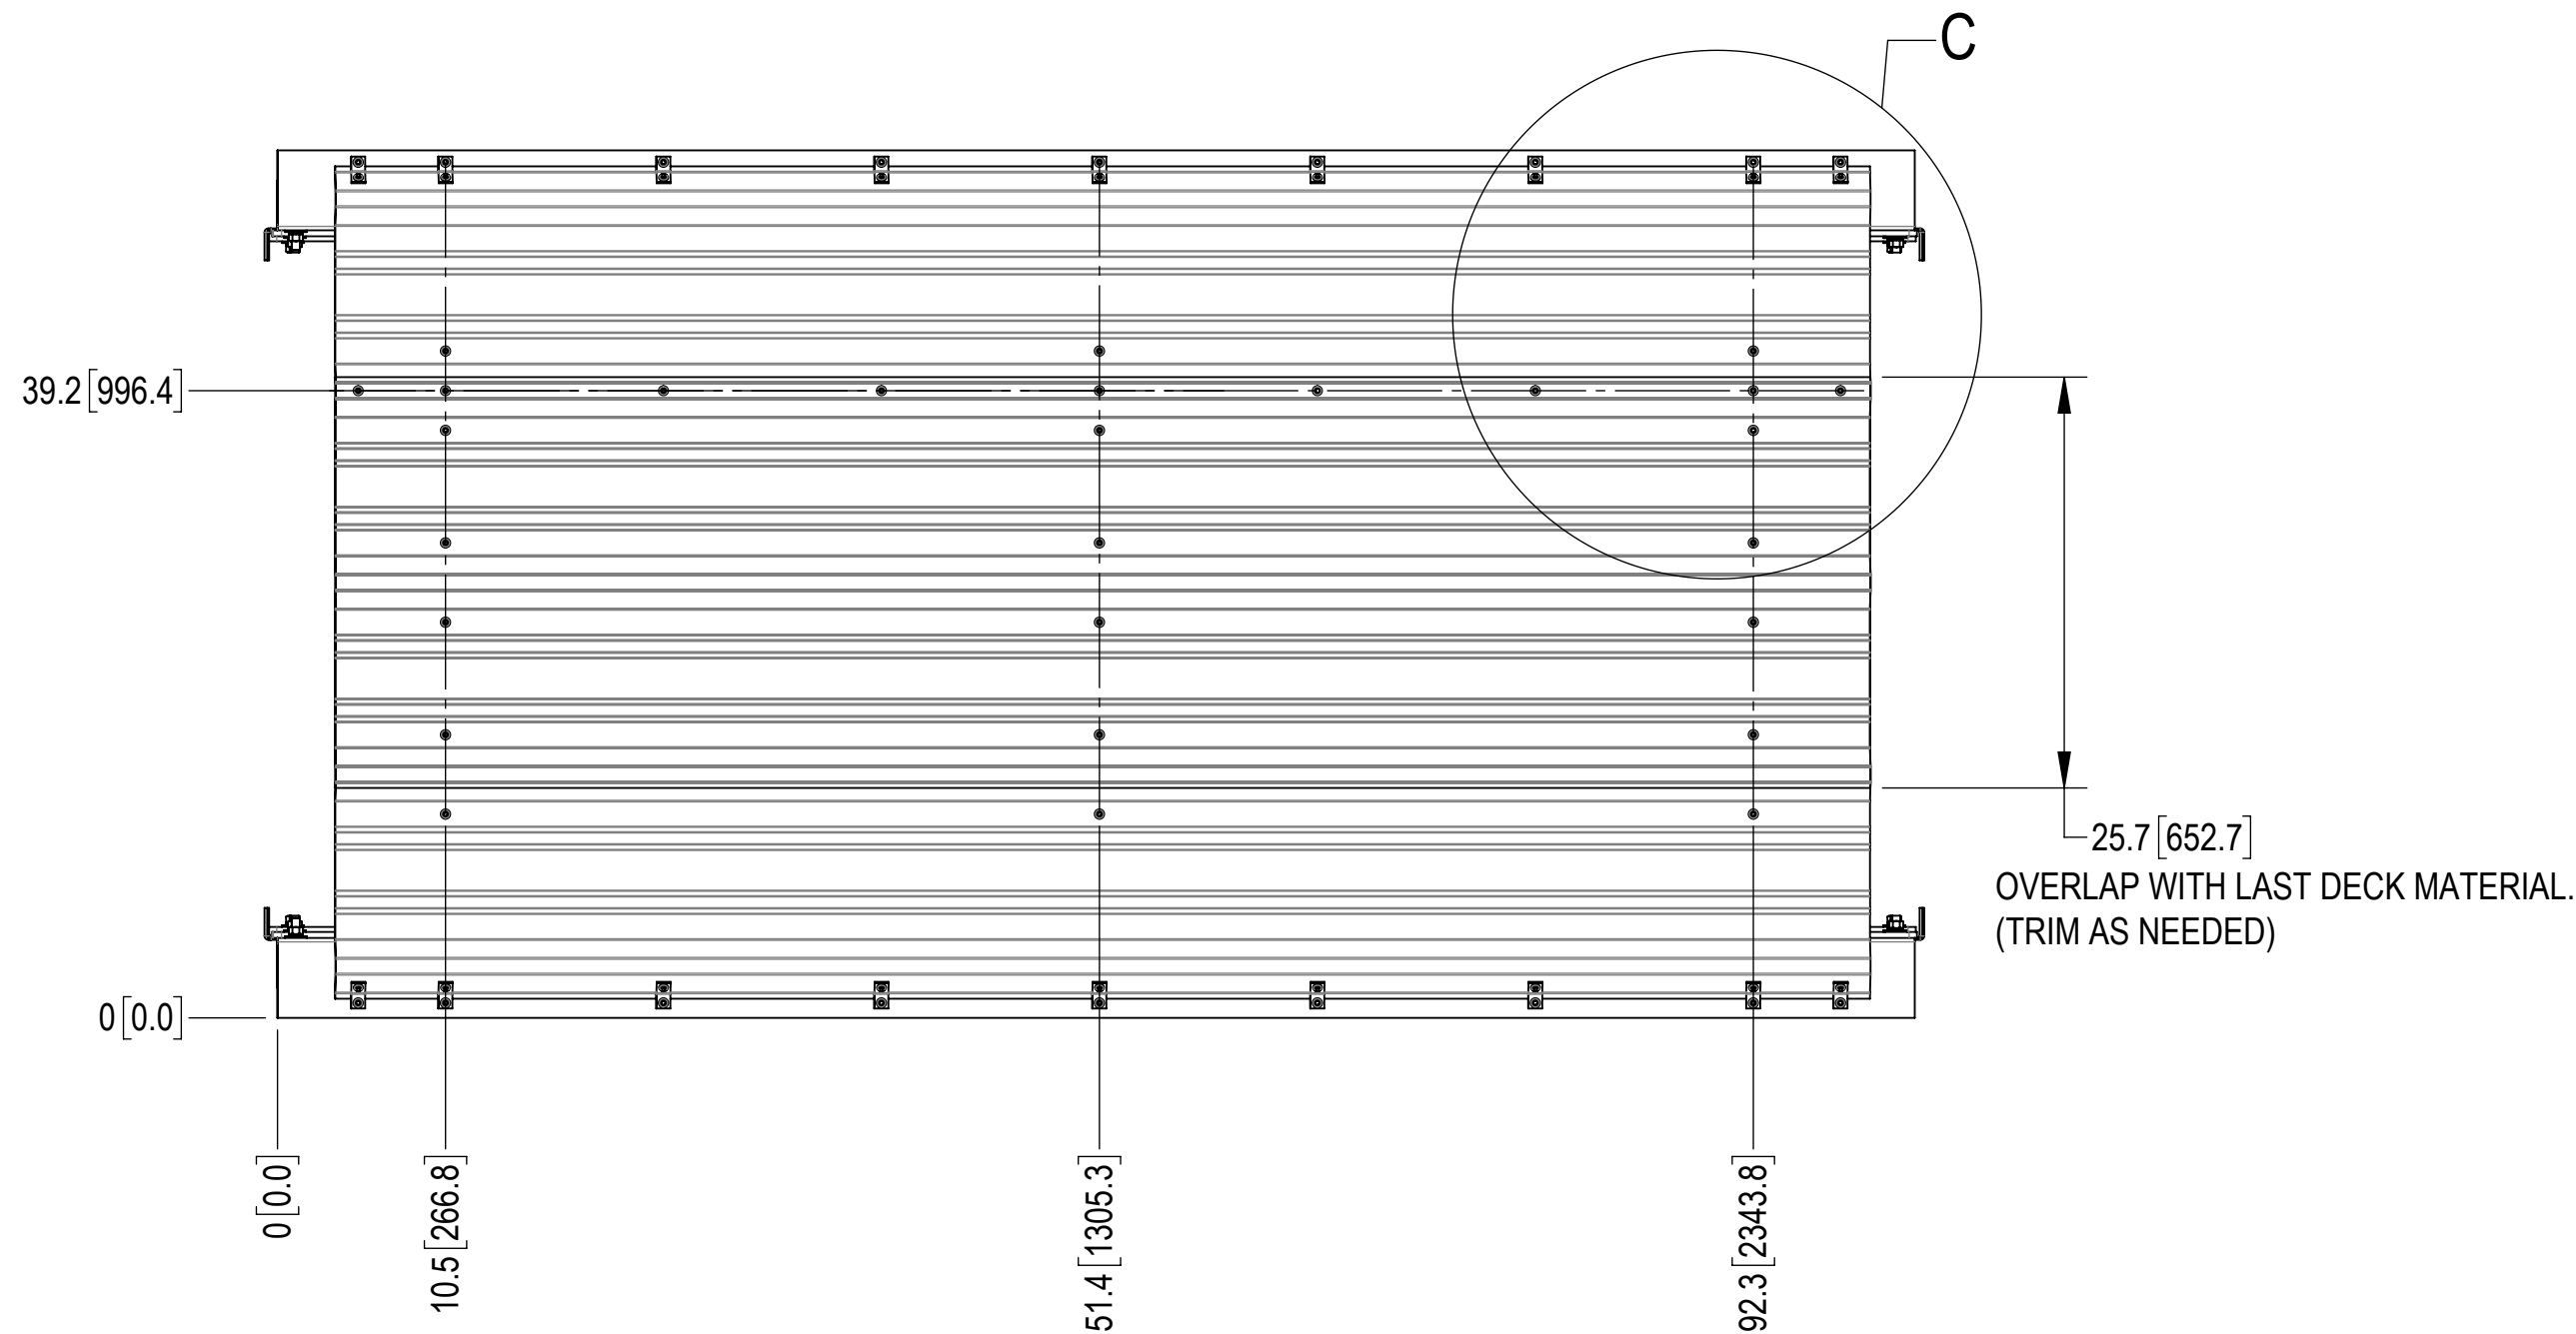

DETAIL C
SCALE 1 : 6

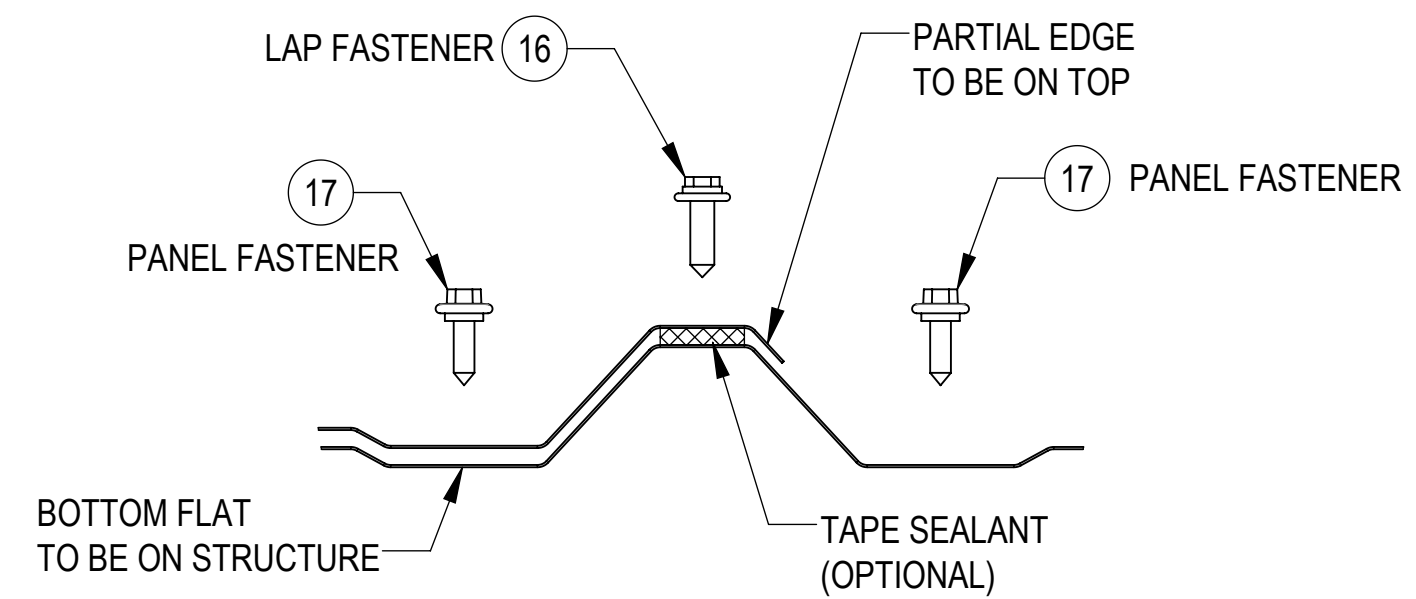

TYPICAL PANEL JOINT DETAIL

 ANDREW ® an Amphenol company					
TITLE 04'X08' RAIN CANOPY, 13'-4" BURIAL POST					
SIZE C	SCALE 1:24	DOCUMENT NO. RC-0408-B			
 		DRAWING		SHEET 4 OF 4	
		VERSION	STATUS		REVISION
		01	RE		B

Confidential